


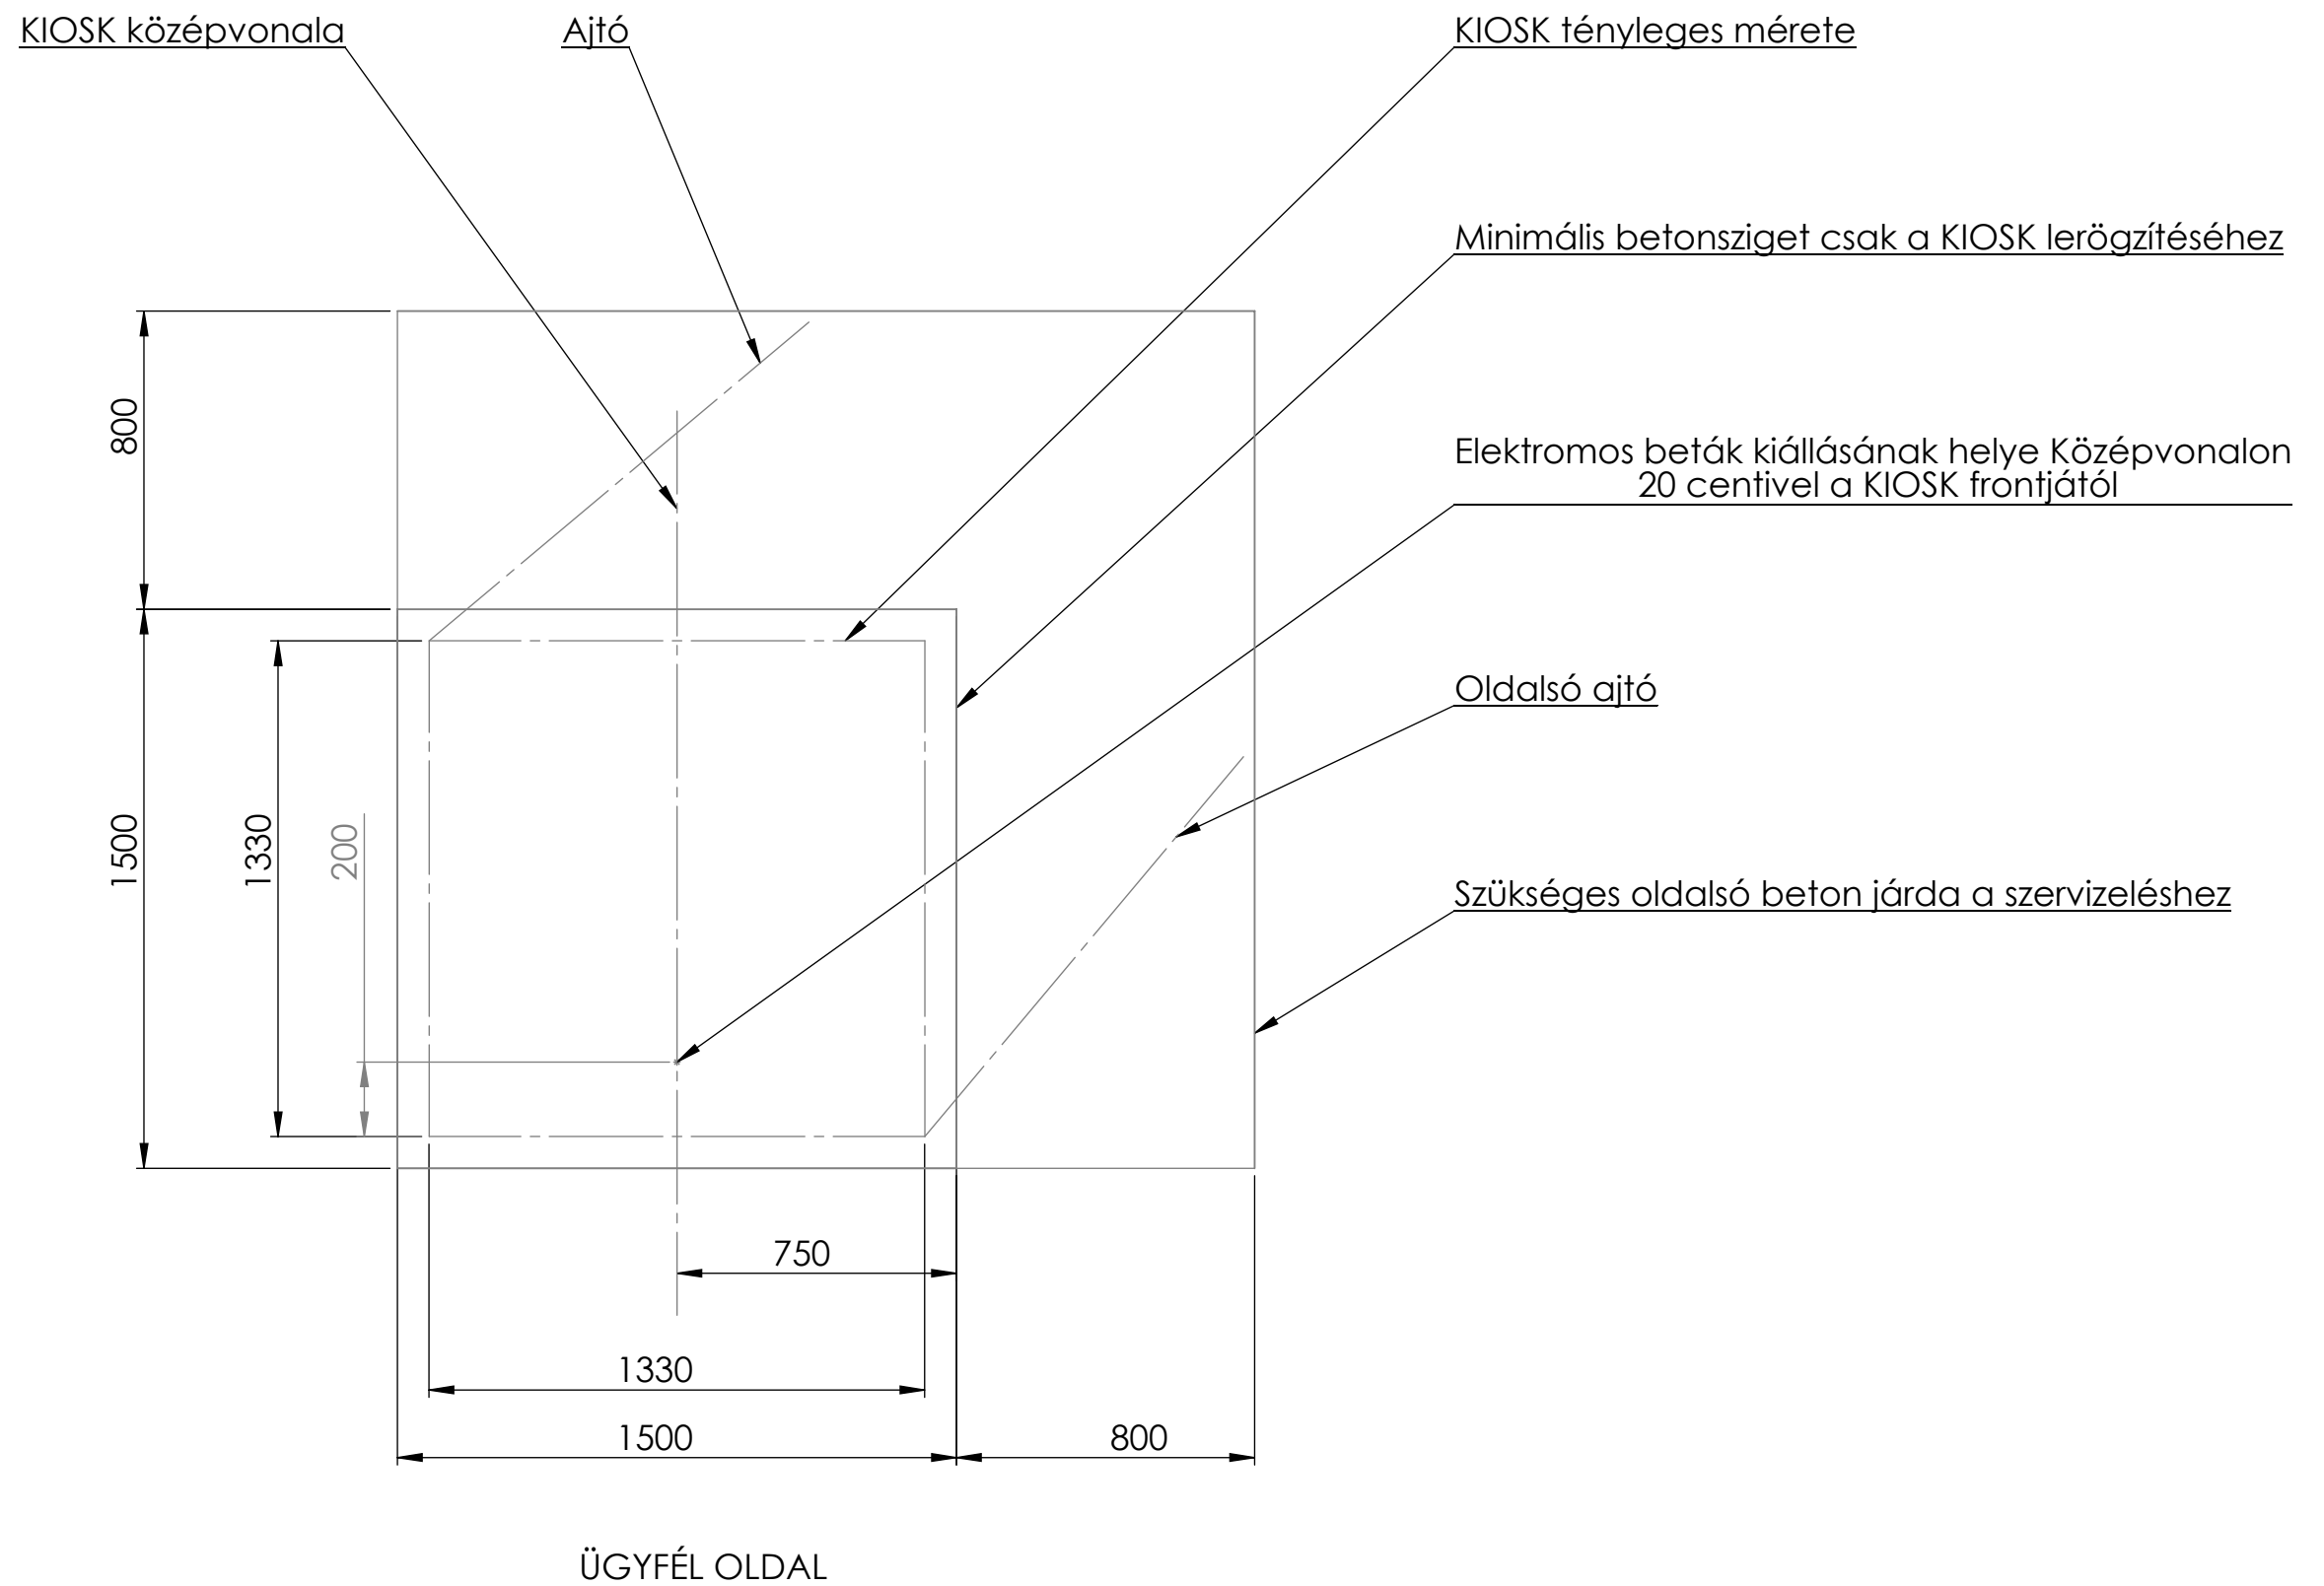

TITLE:		
DWG NO.	KIOSK betonalap	A3
SCALE:1:50	SHEET 1 OF 1	